




sign location

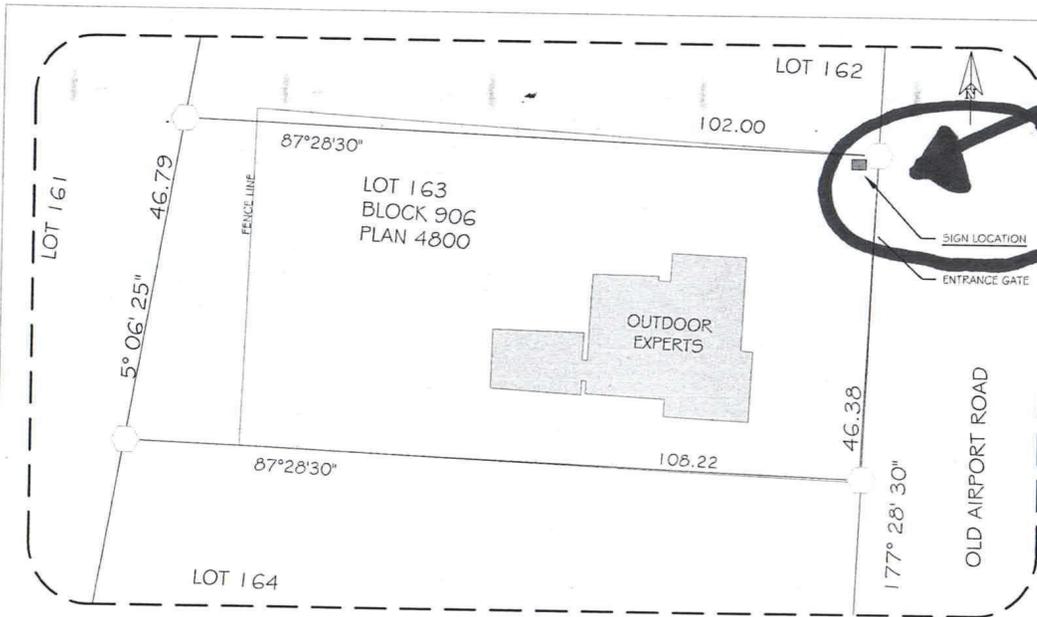


4 SITE PLAN (METRIC)
5100 NTS

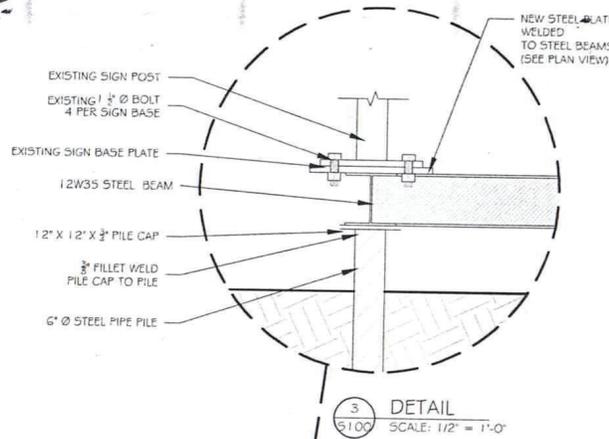

3 DETAIL
5100 SCALE: 1/2" = 1'-0"

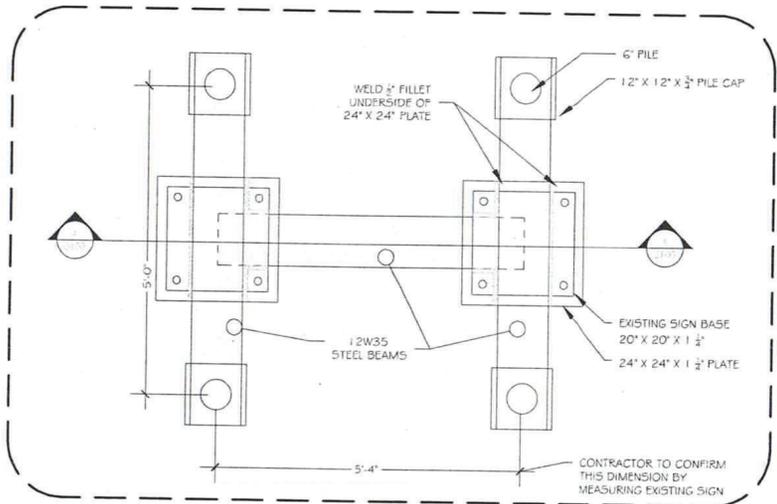

1 PLAN VIEW
5100 SCALE: 1/2" = 1'-0"

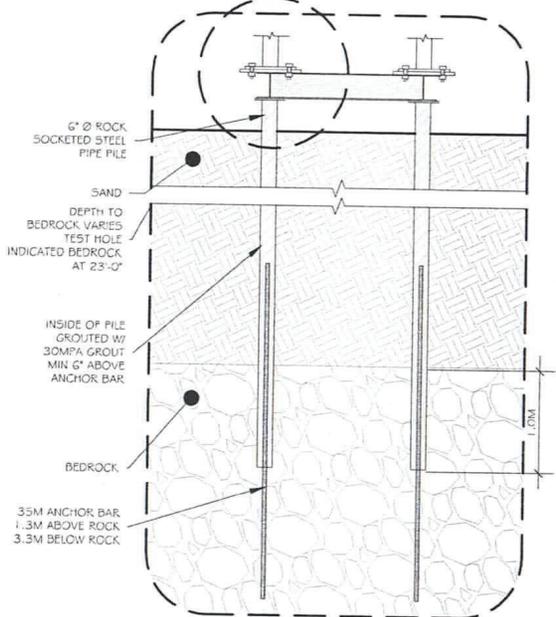

2 SECTION A-1
5100 SCALE: 1/4" = 1'-0"



REFER TO SIGN SUPPLIER FOR SIGN DRAWING

STEEL PIPE PILE TO BE INSTALLED IN ACCORDANCE W/ STANDARD PRACTICE IN YELLOWKNIFE FOR ROCK SOCKETED STEEL PIPE PILE

ISSUED FOR CONSTRUCTION



GREGORY HAIST
426 PARADISE RD
HAY RIVER, NT
XOE DR4
Phone: 867-876-1567
Email: ghaist1567@gmail.com

DIMENSIONS NOTED ARE IN FEET AND INCHES UNLESS OTHERWISE INDICATED

CONTRACTOR TO CHECK AND VERIFY ALL DIMENSIONS AND REPORT ALL ERRORS, OMISSIONS OR INCONSISTENCIES TO THE ARCHITECT'S ATTENTION PRIOR TO COMMENCING THE WORK.

THESE DRAWINGS ARE NOT TO BE SCALED.

THE INFORMATION CONTAINED IN THIS DRAWING IS COPYRIGHT AND HAS BEEN PREPARED FOR THE SOLE PURPOSE OF THE PROJECT DESCRIBED HEREIN AND FOR THE SOLE BENEFIT OF THE OWNER. ANY UNAUTHORIZED USE OF THIS INFORMATION WILL BE CONSIDERED A BREACH OF COPYRIGHT AND MAY BE PURSUED AS SUCH. USE OF THIS INFORMATION FOR ANY PURPOSE OTHER THAN THE PROJECT DESCRIBED HEREIN IS AT THE SOLE RISK OF THE USER.

A	A: DETAIL NO.	
B	B: DRAWING NO. - WHERE DETAILED	
4		
3		
2	IFC	2025.08
1	PRELIMINARY	2025.05
NO	REVISION	DATE

CLIENT
OUTDOOR EXPERT'S
357 OLD AIRPORT RD,
YELLOWKNIFE, NT
LOT 163
BLOCK 906
PLAN 4800

JOB TITLE
SIGN

DRAWING TITLE
NEW PILE FOUNDATION FOR EXISTING SIGN

DESIGNED BY N/A	SCALE NTS
DRAWN BY NEK	DATE 2025.05
CHECKED BY GH	JOB NUMBER / DWT NUMBER 25-XXXX
DRAWING NO.	

Development Permit # PLDEV-2025-0129
Verified March 4, 2026 (Page 1 of 3)
Development Officer Eli Smith



Legend

Planning and Development

Property Parcel Info



Roads and Sidewalks

Road Centreline

-  Highways
-  Arterial
-  Collector
-  Local
-  Lanes
-  Private
-  others

Imagery

Aerial Imagery 2024

-  Red: Band_1
-  Green: Band_2
-  Blue: Band_3



