

Notice of Application

City of Yellowknife
Planning & Environment

Type of Application: Development Permit

File Information:

File #: PLDEV-2025-0134

Applicant: Colin Cleveland

Civic Address: 109 Merlin Road

Legal Description: Lot 7 Block 908 Plan 4727


Purpose: To allow for an Outdoor Storage Facility

Notice issued on January 15, 2026

Development Officer: Eli Smith

PUBLIC COMMENTS & APPLICATION INFORMATION: The City of Yellowknife, Planning and Development Department received a complete application. In order to assist the Department in its review of the proposal, you are invited to provide comments, on or before **January 29, 2026**. You can contact the Development Officer at esmith@yellowknife.ca or 867-920-5690. Additional Information regarding the application is available for public inspection by in-person appointment or on the City's website, linked in the QR code.

Site Plan

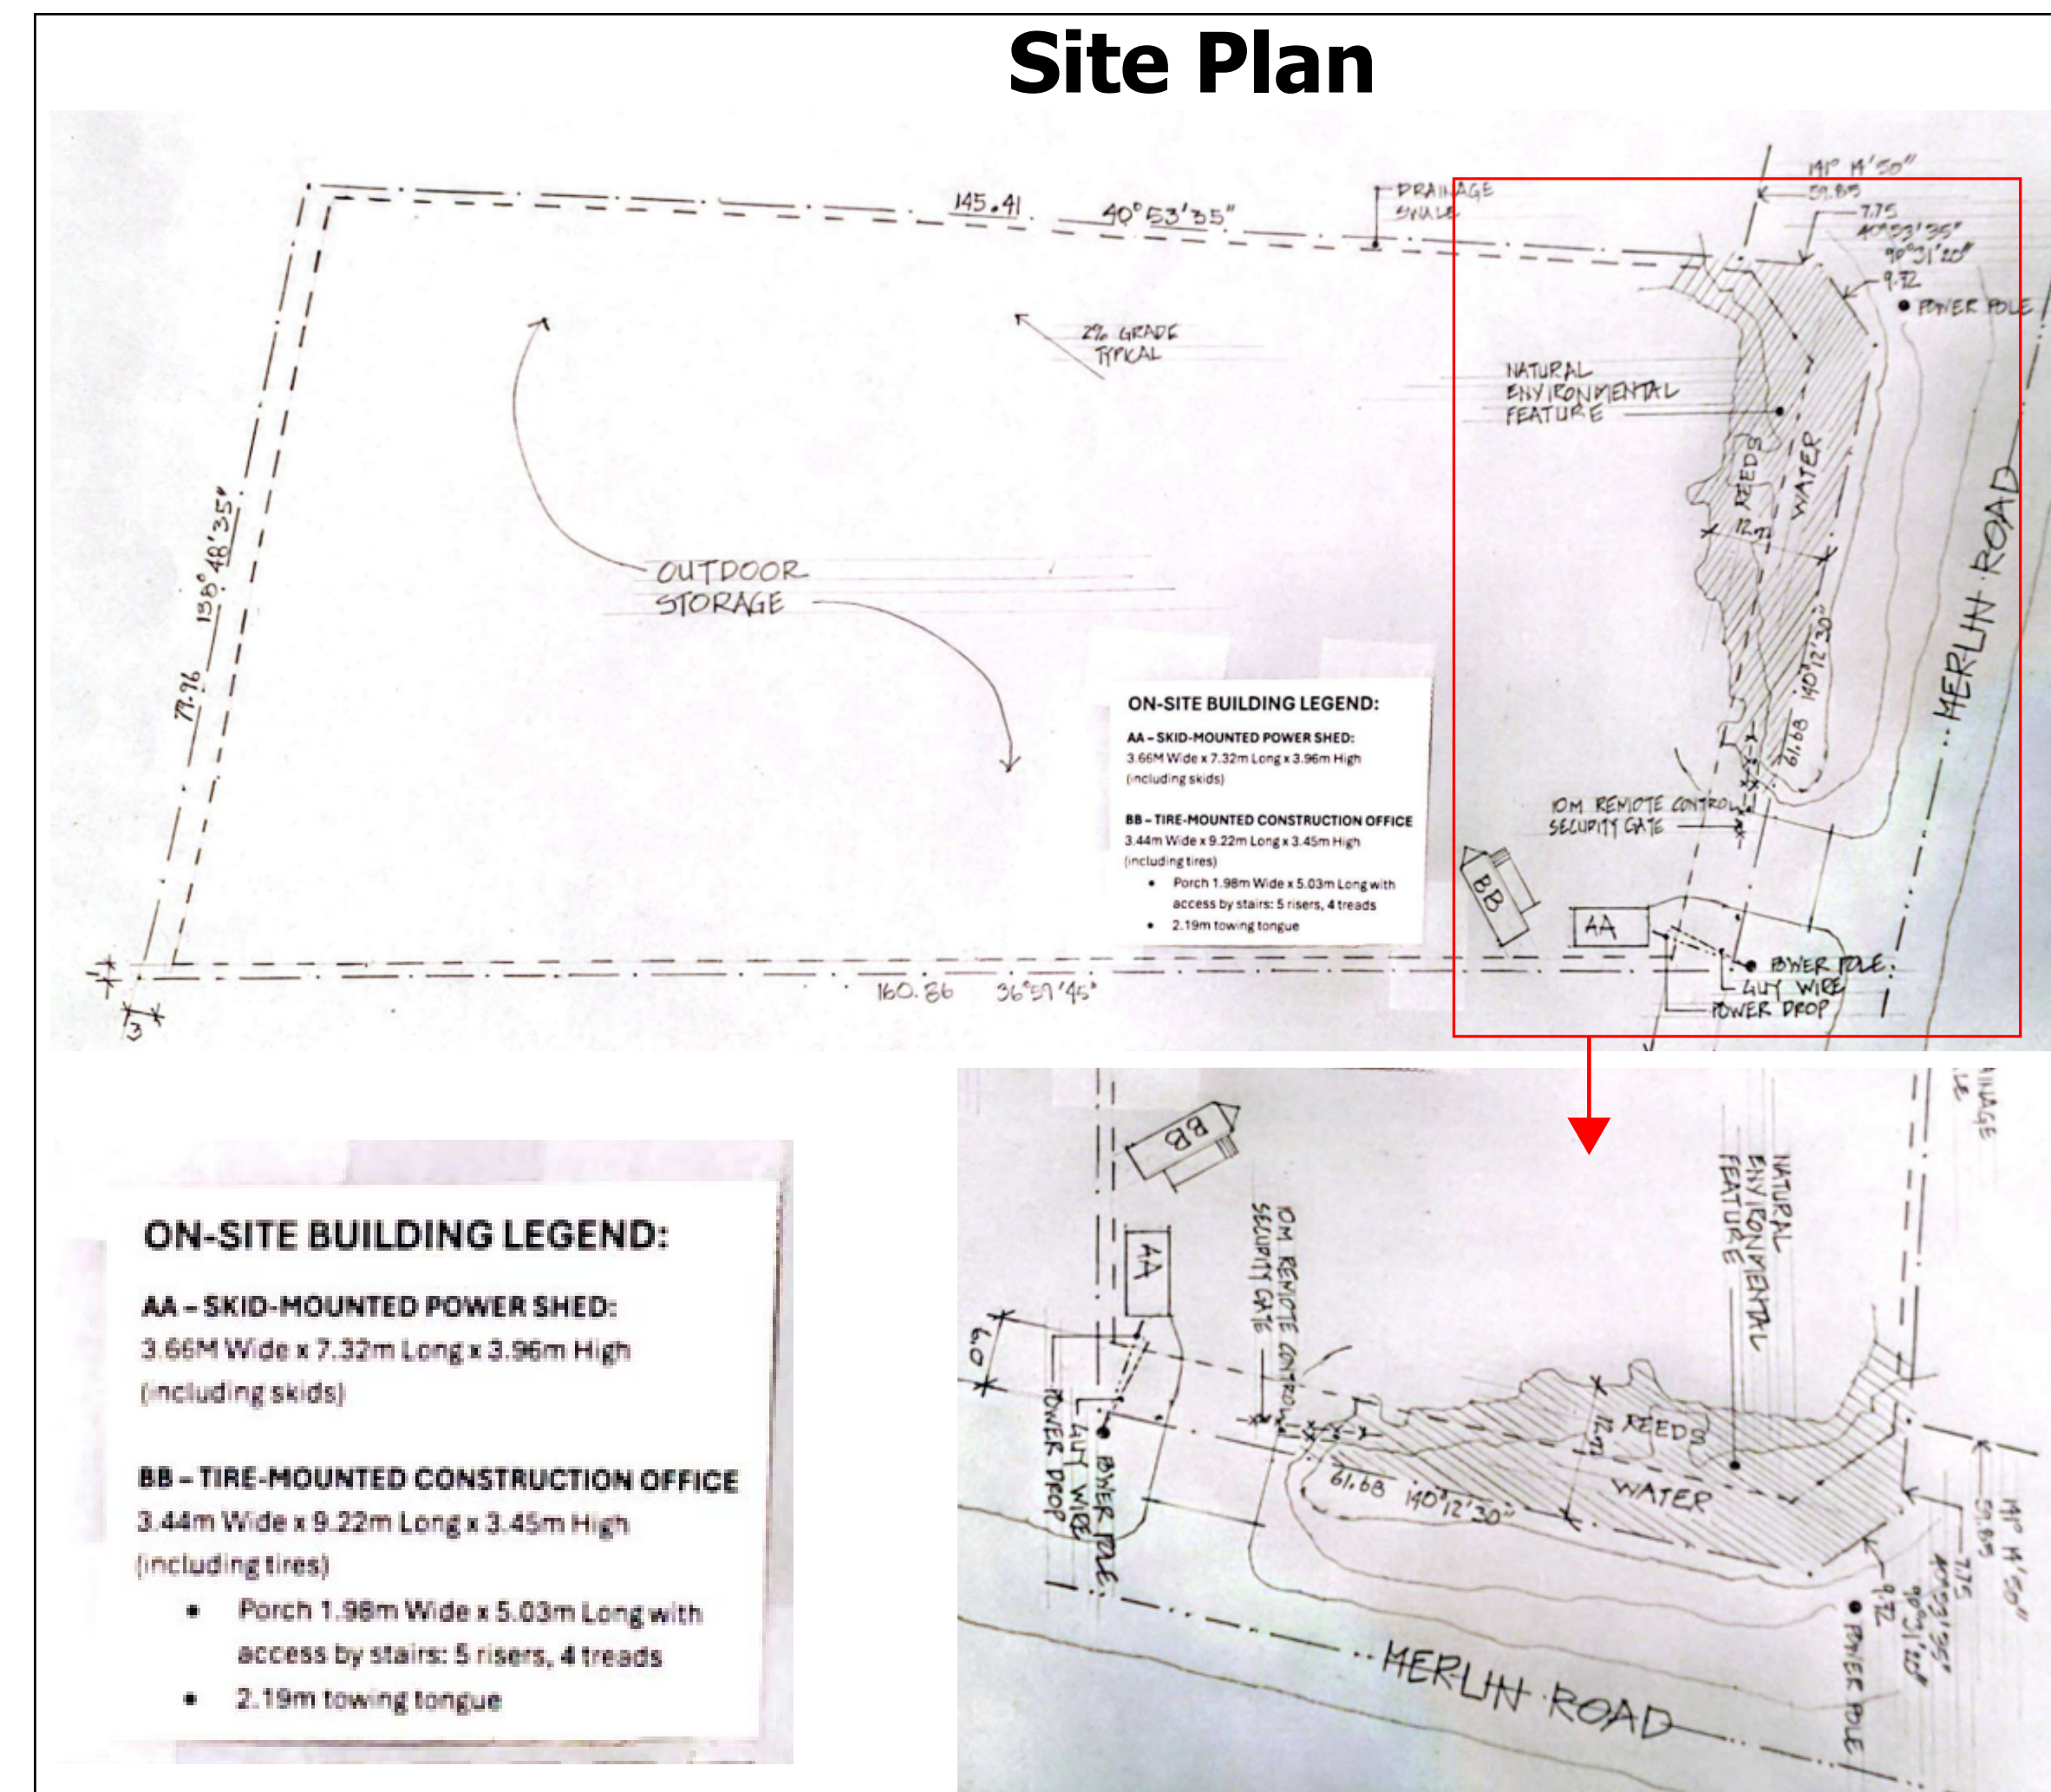

Location Map

