



CITY OF YELLOWKNIFE

BY-LAW NO. 5115**BZ 382**

A BY-LAW of the Council of the Municipal Corporation of the City of Yellowknife in the Northwest Territories, to amend Zoning By-law No. 5045, as amended.

PURSUANT TO

- a) Sections 12, 14, 15, 18 of the *Community Planning and Development Act* S.N. W. T. 2011, c.22;
- b) Due notice to the public, provision for inspection of this by-law and due opportunity for objections thereto to be heard, considered and determined.

WHEREAS the Council of the Municipal Corporation of the City of Yellowknife has enacted Zoning By-law No. 5045, as amended;

AND WHEREAS the Council of the Municipal Corporation of the City of Yellowknife wishes to amend Zoning By-law No. 5045, as amended;

NOW, THEREFORE, THE COUNCIL OF THE MUNICIPAL CORPORATION OF THE CITY OF YELLOWKNIFE, in regular sessions duly assembled, enacts as follows:

APPLICATION

1. That Zoning By-law No. 5045 be amended as follows:
 - a. Rezoning a portion of Lot 13 Block 81 Plan 4623, a portion of Lot 15 Block 78 Plan 4059, and a portion of Road (School Draw Avenue), Plan 2396, from PR to RI-1.
 - b. Amending Schedule No. 1 to Zoning By-law No. 5045, as amended, in accordance with Schedule A attached hereto and forming part of this by-law.

EFFECT

2. That this by-law shall come into effect upon receiving Third Reading and otherwise meets the requirements of Section 75 of the *Cities, Towns and Villages Act*.

Read a First time this _____ day of _____, A.D. 2025.

Mayor

City Manager

Read a Second Time this _____ day of _____, A.D. 2025.

Mayor

City Manager


Read a Third Time and Finally Passed this _____ day of _____, A.D., 2025.

Mayor

City Manager

I hereby certify that this by-law has been made in accordance with the requirements of the *Cities, Towns and Villages Act* and the by-laws of the Municipal Corporation of the City of Yellowknife.

City Manager

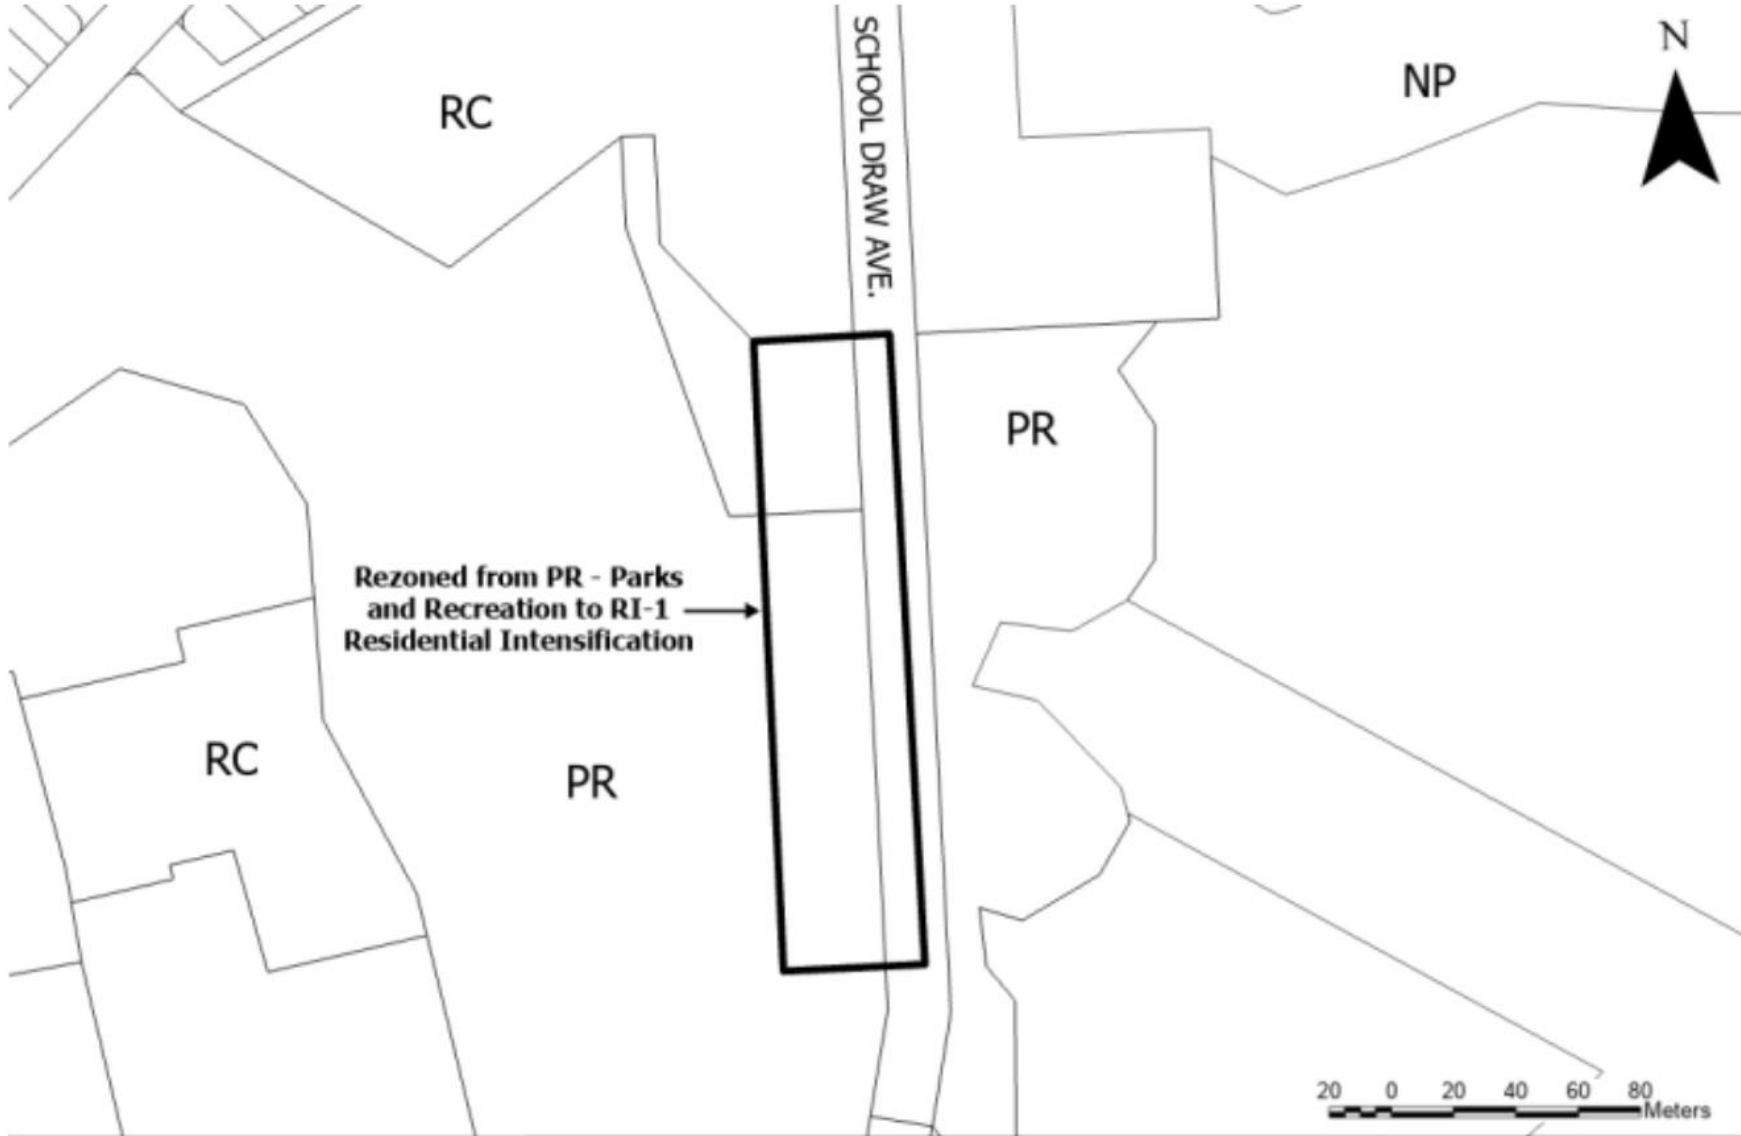

**CITY OF
YELLOWKNIFE**
Planning &
Development

Project:
By-Law No. 5115 (School Draw - Western Block)

Title:
Schedule - A

File: PL-2025-0046
Scale: 1:1000
Created By: AT
August 18, 2025