


SURVEYOR'S REAL PROPERTY REPORT
OF LOT 11, BLOCK 550, PLAN 105800 CLSR, 4692 LTO
YELLOWKNIFE, NT

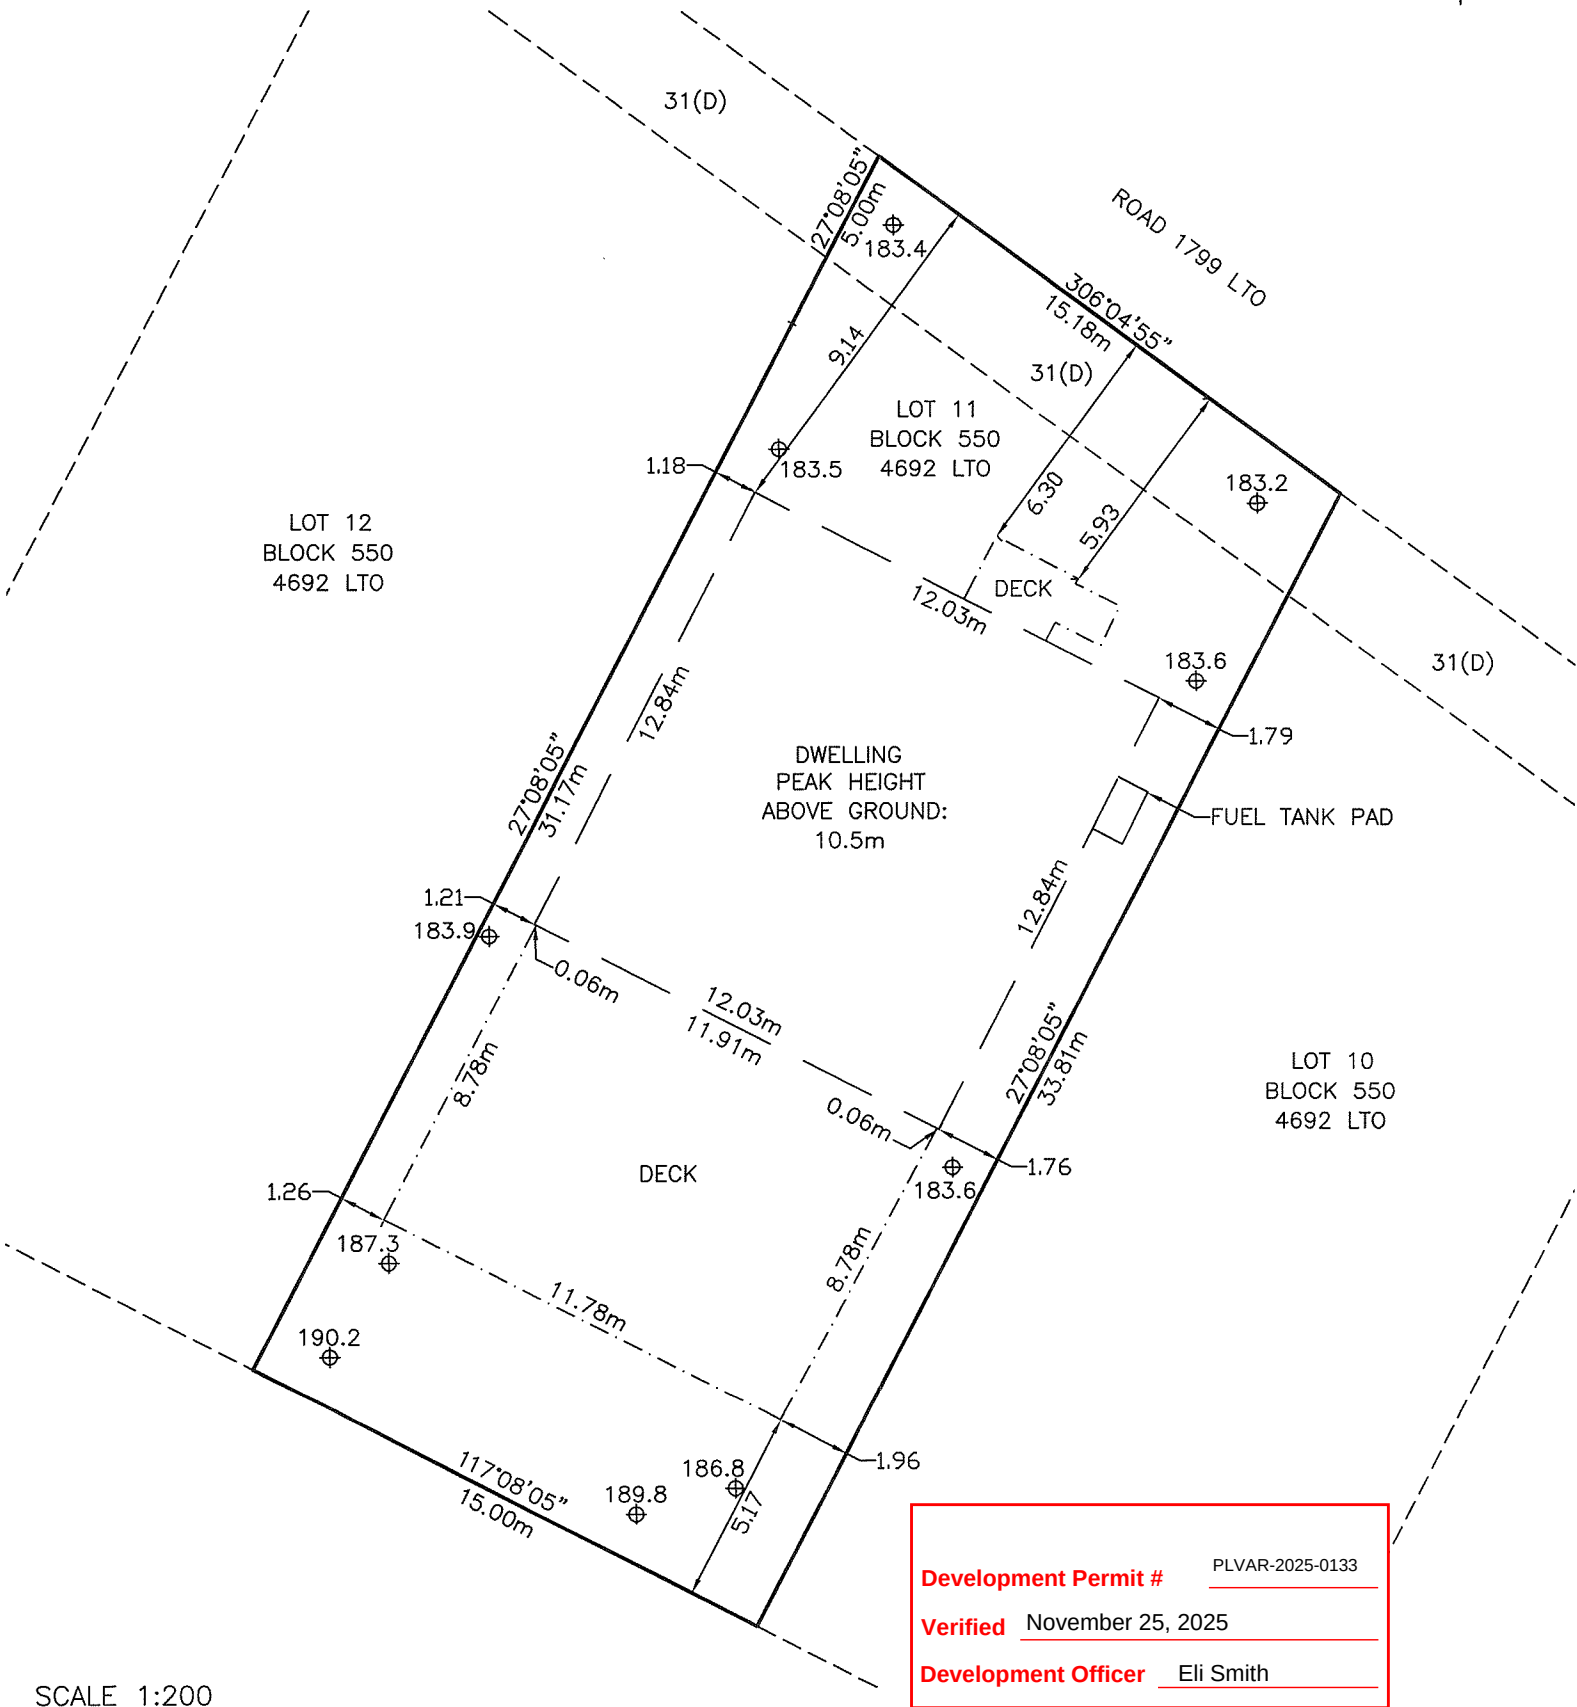

SCALE 1:200

NOTE:

This is not a boundary survey. The boundary dimensions have been copied from Plan 4692 LTO. Unless otherwise specified, the dimensions shown relate to the distance from the property boundaries, as described by PLAN 4692 LTO, to the structure wall at the date of survey.

This Surveyor's Real Property Report was prepared for Hazem Kobaissi,
and is not valid unless it is a sealed original copy issued by the surveyor.

I certify that this sketch shows the location of the building erected on Lot 11, Block 550 in the City of Yellowknife, NT, (Plan 4692 LTO), and that the dimensions (in metres) and azimuths (in grid) shown are correct.

Dated this 22nd day of May, 2025

Varick Ollerhead, CLS



OLLERHEAD & ASSOCIATES LTD.
Canada Lands Surveyors and Engineers
17 CORONATION DR, YELLOWKNIFE, NT XIA 0G4
PH: (867) 873-9690 FAX: (867) 669-6334
PROJECT #: 25-36-HK