
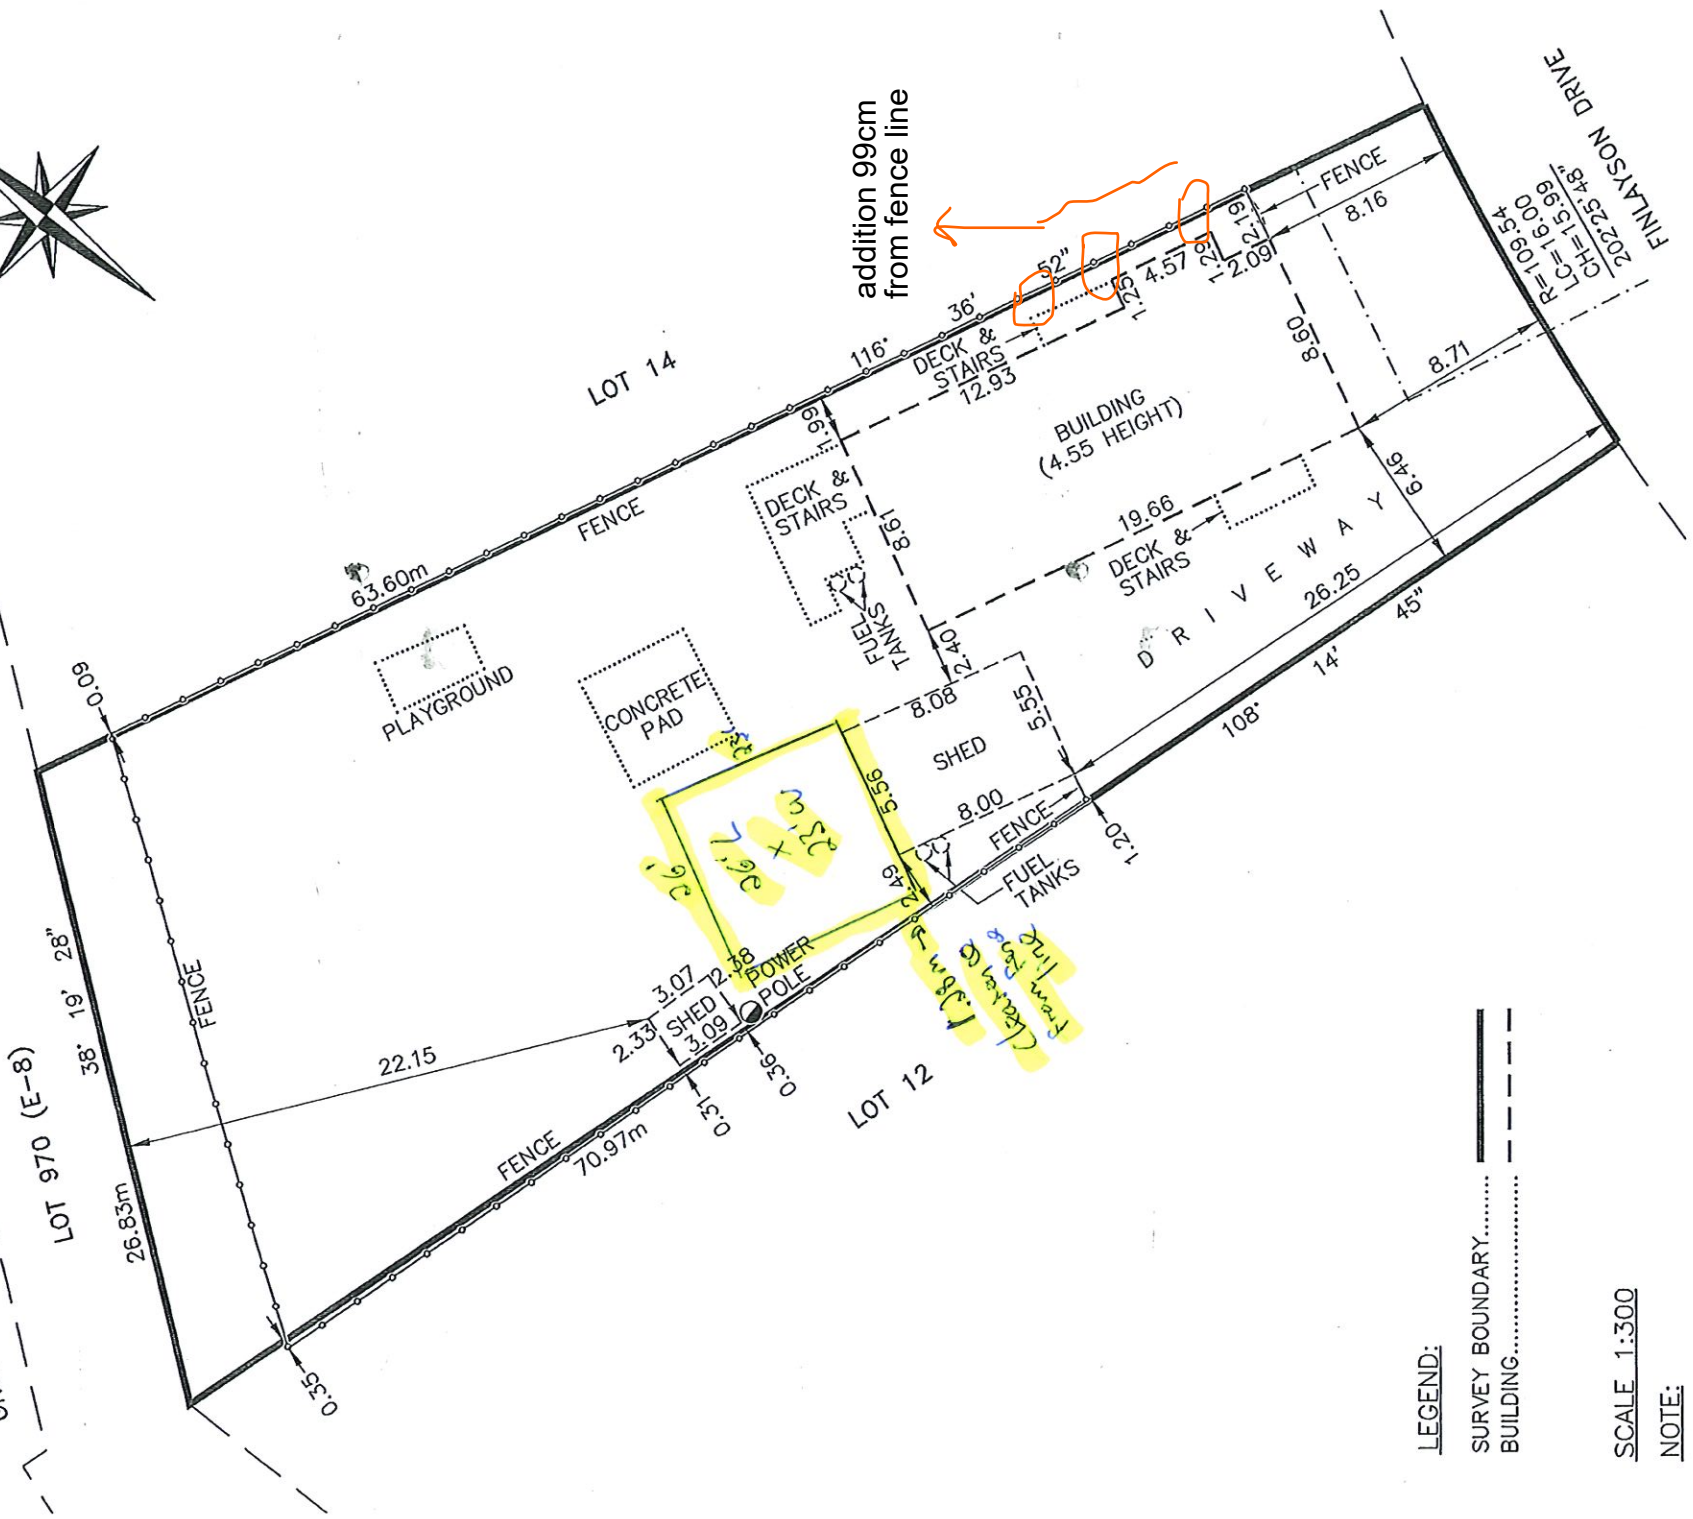


SURVEYOR'S REAL PROPERTY REPORT

OF LOT 13, BLOCK 526 PLAN 69655 CLSR, 1704 LTO
YELLOWKNIFE, NT

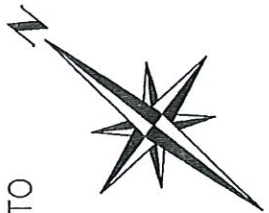

LEGEND:
 SURVEY BOUNDARY.....
 BUILDING.....

SCALE 1:300

NOTE:

This is not a boundary survey. The boundary dimensions have been copied from PLAN 1704 LTO. Unless otherwise specified, the dimensions shown relate to the distance from the property boundaries, as described by PLAN 1704 LTO, to the structure foundation wall at the date of survey.

This Surveyor's Real Property Report was prepared for JASON THIBAUT, of Yellowknife, NT, and is not valid unless it is a sealed original copy issued by the surveyor.

I certify that this sketch shows the location of the building erected on Lot 13, Block 526 in the City of Yellowknife, NT, (Plan 1704 LTO), and that the dimensions (in metres) and bearings (in grid) shown are correct.

Dated this 27th day of October, 2025.

Varick Ollerhead

Varick Ollerhead, CLS



OLLERHEAD & ASSOCIATES LTD.
 Canada Lands Surveyors and Engineers
 17 CORONATION DR, YELLOWKNIFE, NT X1A 0G4
 PH: (867) 873-9690 FAX: (867) 669-6334
 PROJECT #: 25-86-JT